


# Geländeschnitt 3

-  Abgrabung
-  Auftrag

0+156  
PROFIL-NR 23

351.00

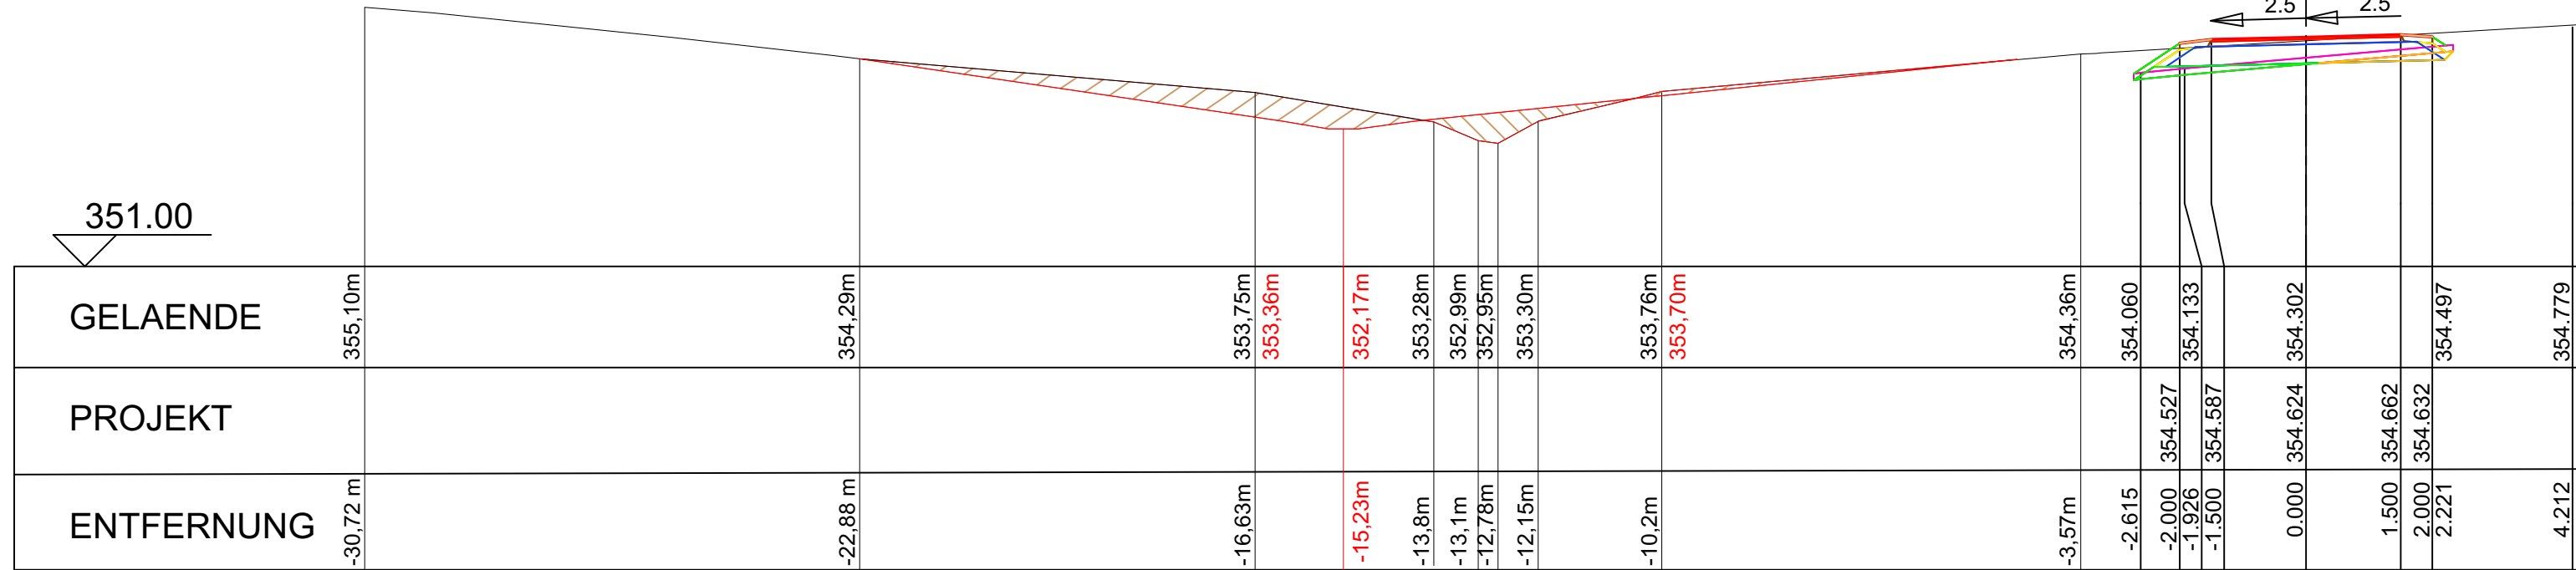

GELAENDE	355,10m	354,29m	353,75m	353,36m	352,17m	353,28m	352,99m	352,95m	353,30m	353,76m	353,70m	354,36m	354,060	354,133	354,587	354,302	354,662	354,632	354,497	354,779
PROJEKT																				
ENTFERNUNG	-30,72 m	-22,88 m	-16,63m	-15,23m	-13,8m	-13,1m	-12,78m	-12,15m	-10,2m	-3,57m	-2,615	-2,000	-1,926	-1,500	0,000	1,500	2,000	2,221	4,212	



## GEMEINDE Büchenbach Renaturierung Jordangraben

Schnitt 3 3.03

maßstab: 1 : 100 bearbeitet: mw  
 datum: 17.06.2021 ergänzt:

**TEAM 4 Bauernschmitt • Wehner**  
 Landschaftsarchitekten + Stadtplaner PartGmbH  
 90491 nürnberg oedenberger str. 65 tel 0911/39357-0 fax 39357-99  
 www.team4-planung.de info@team4-planung.de

